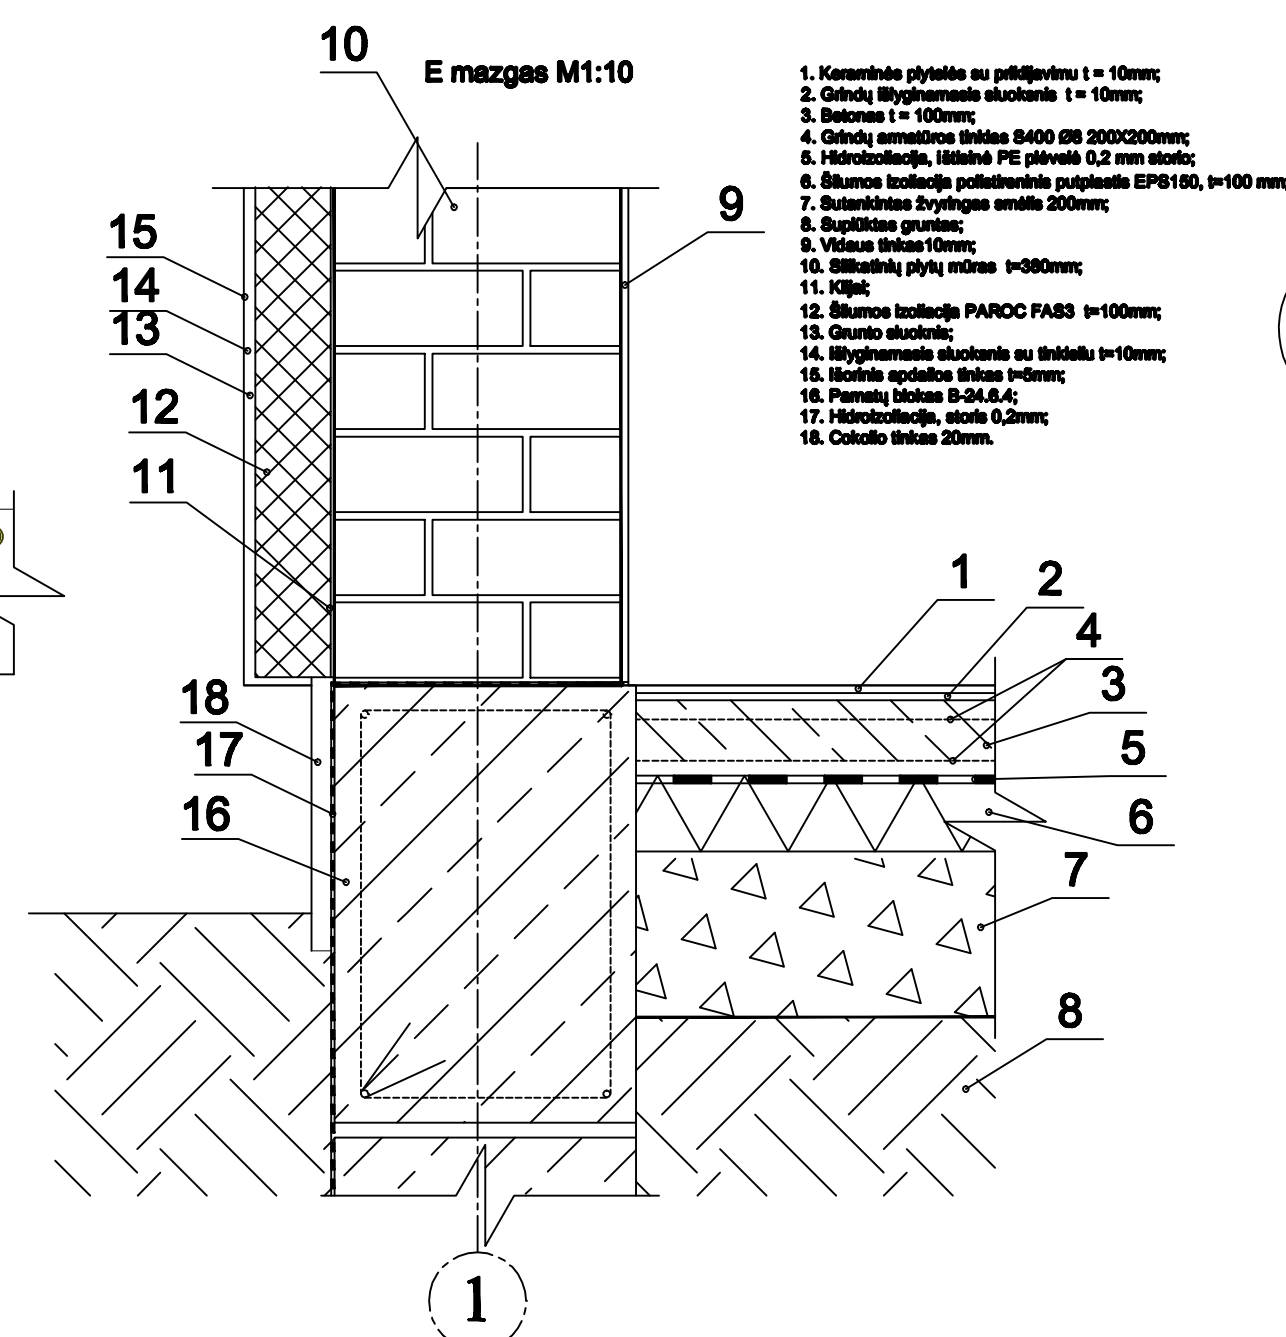
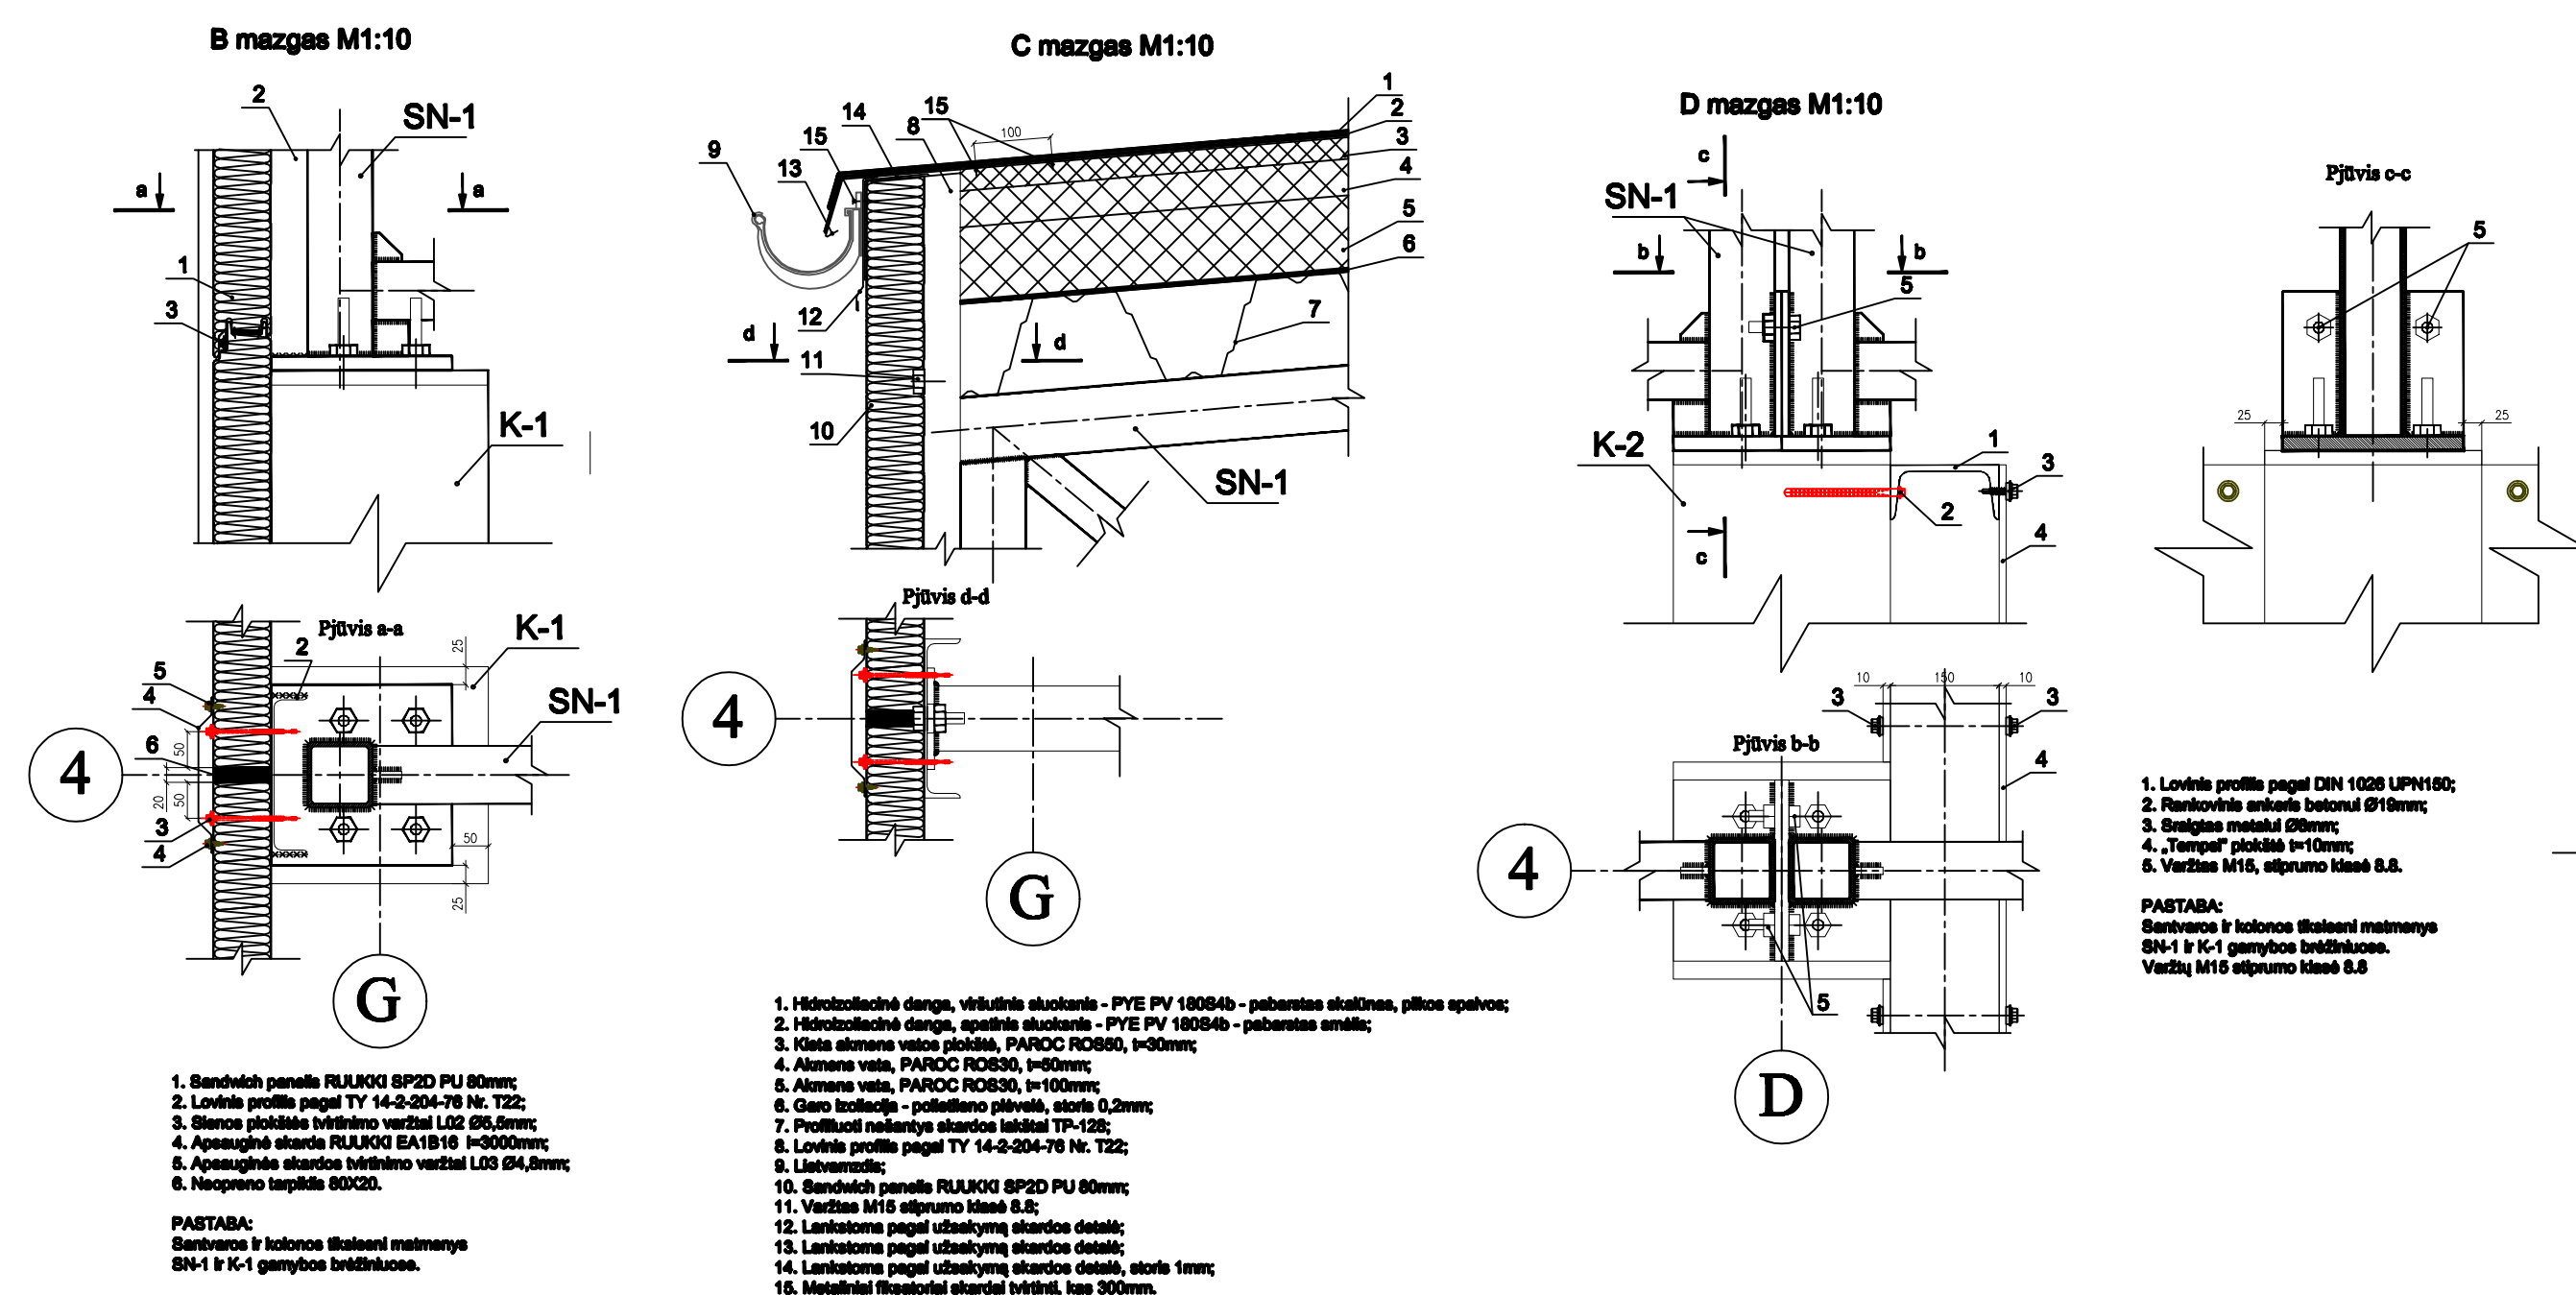
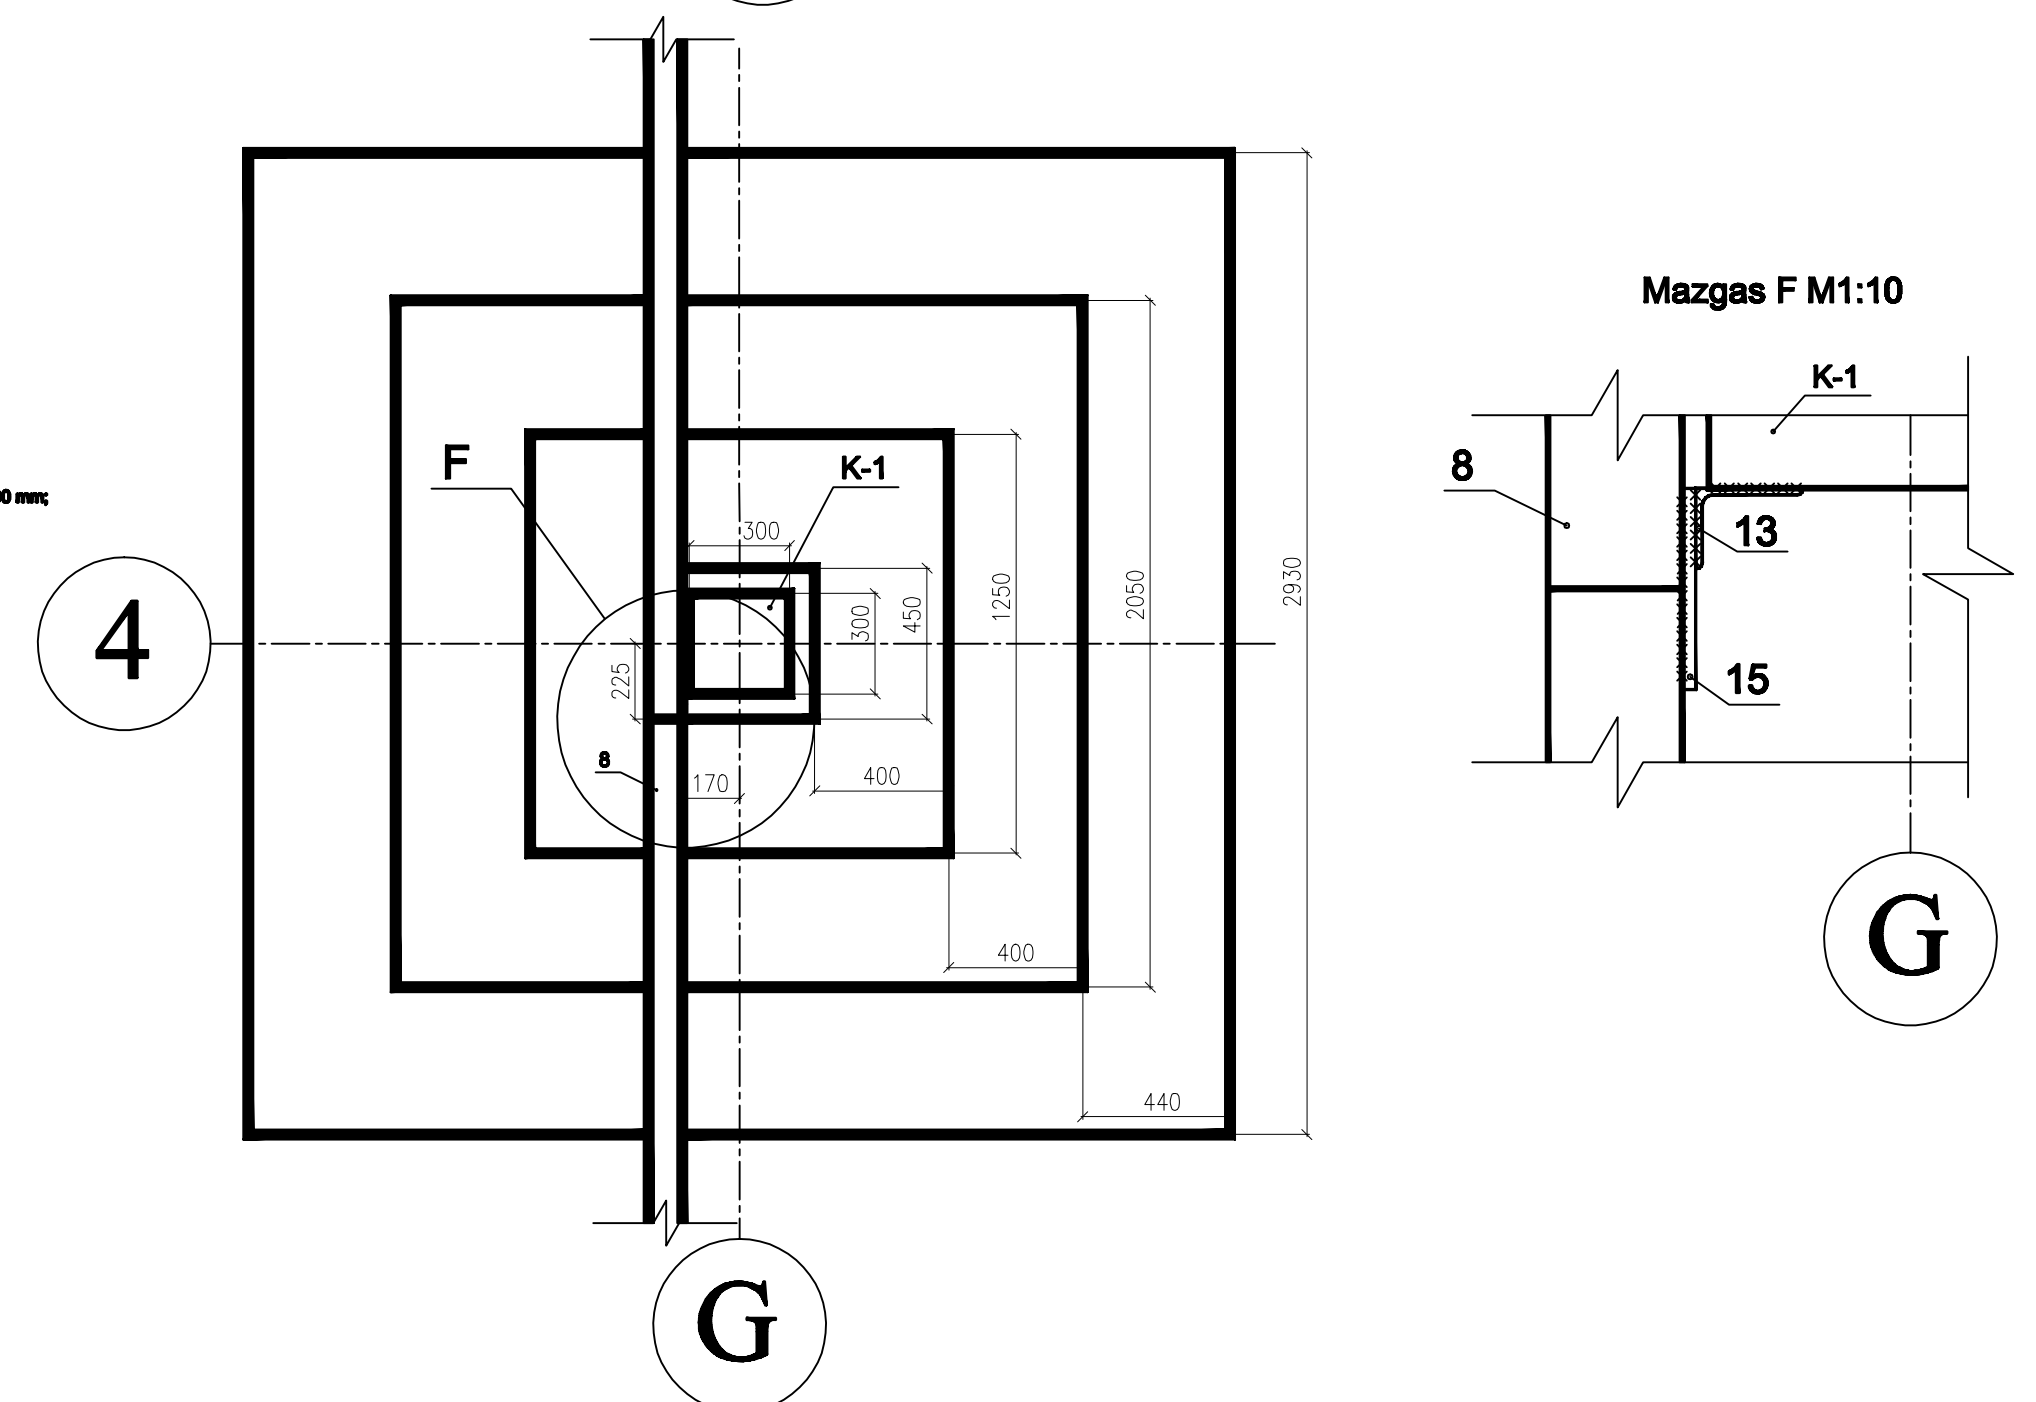
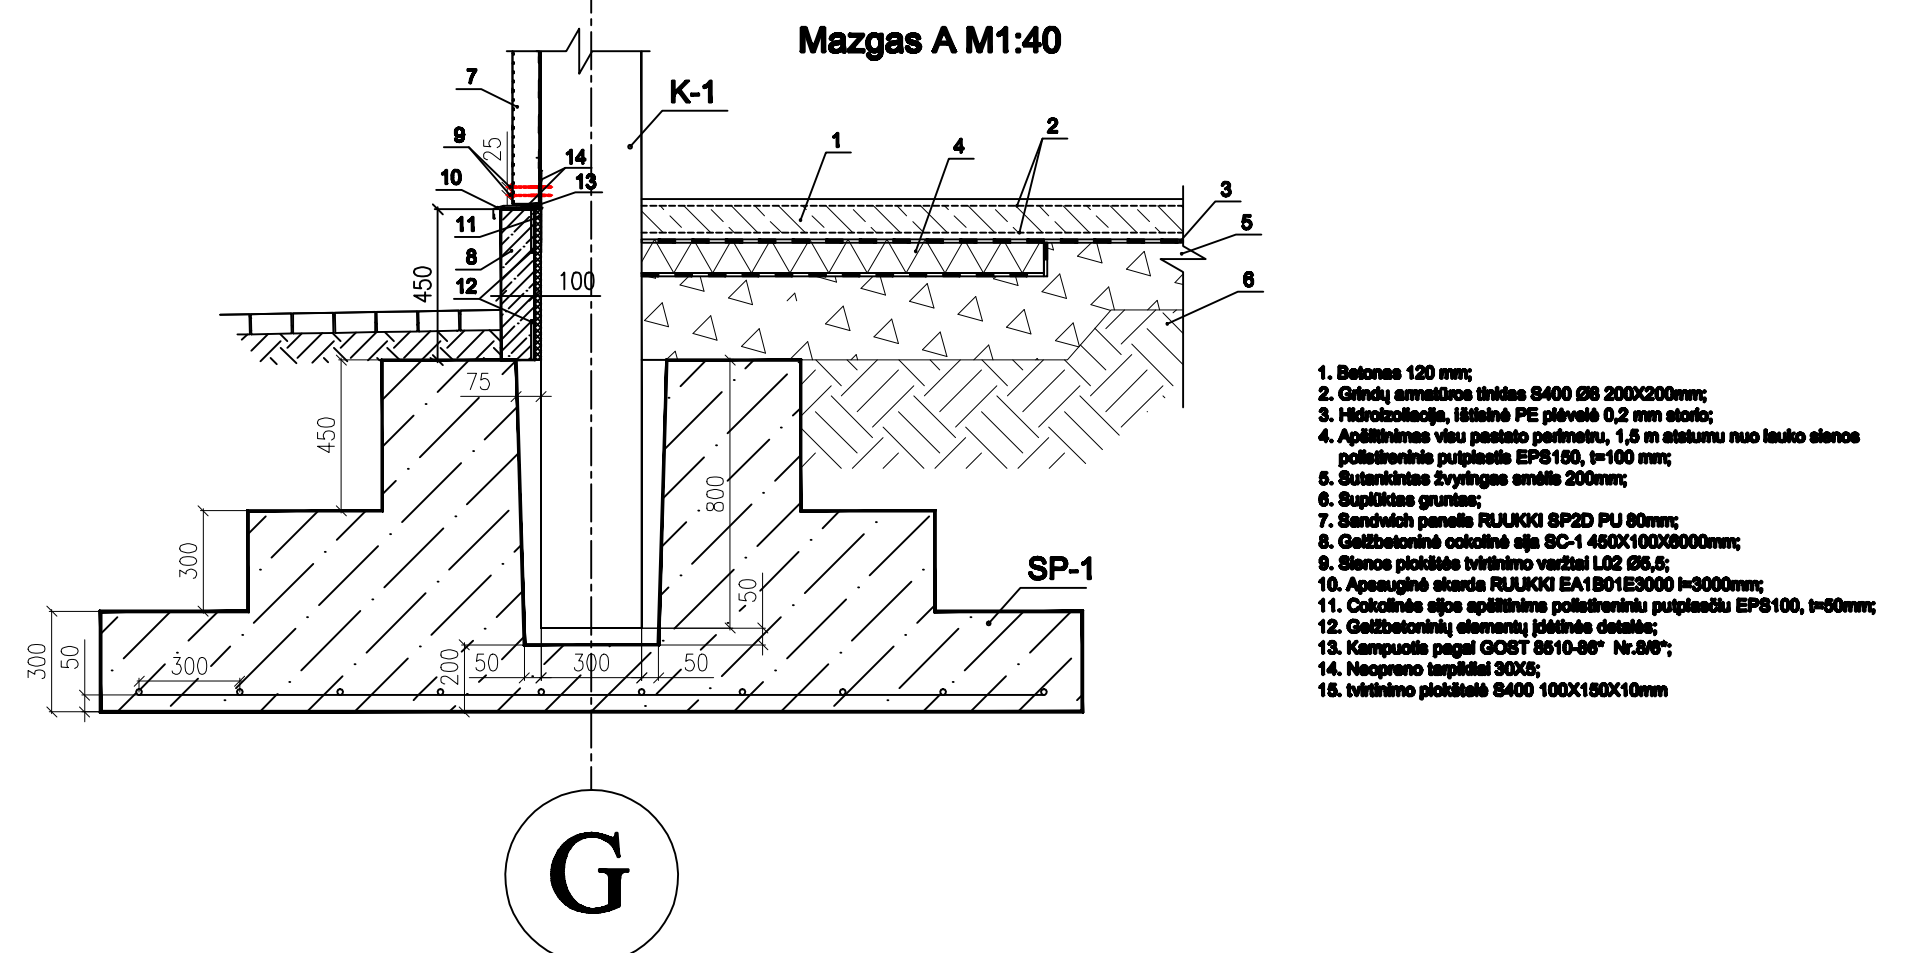
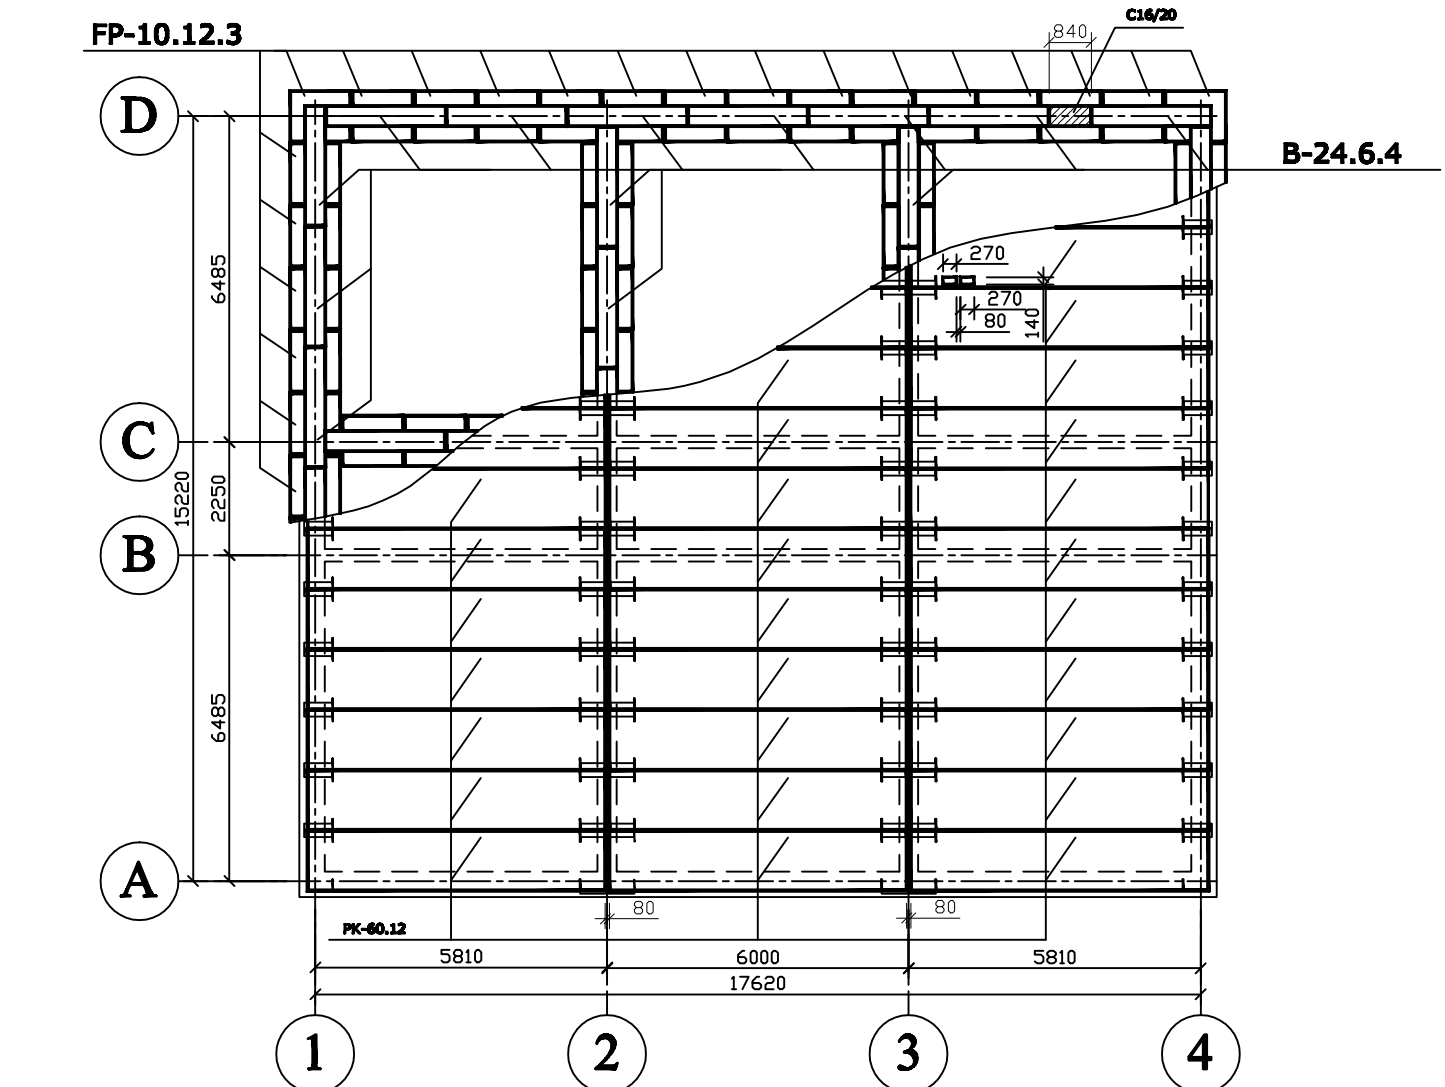
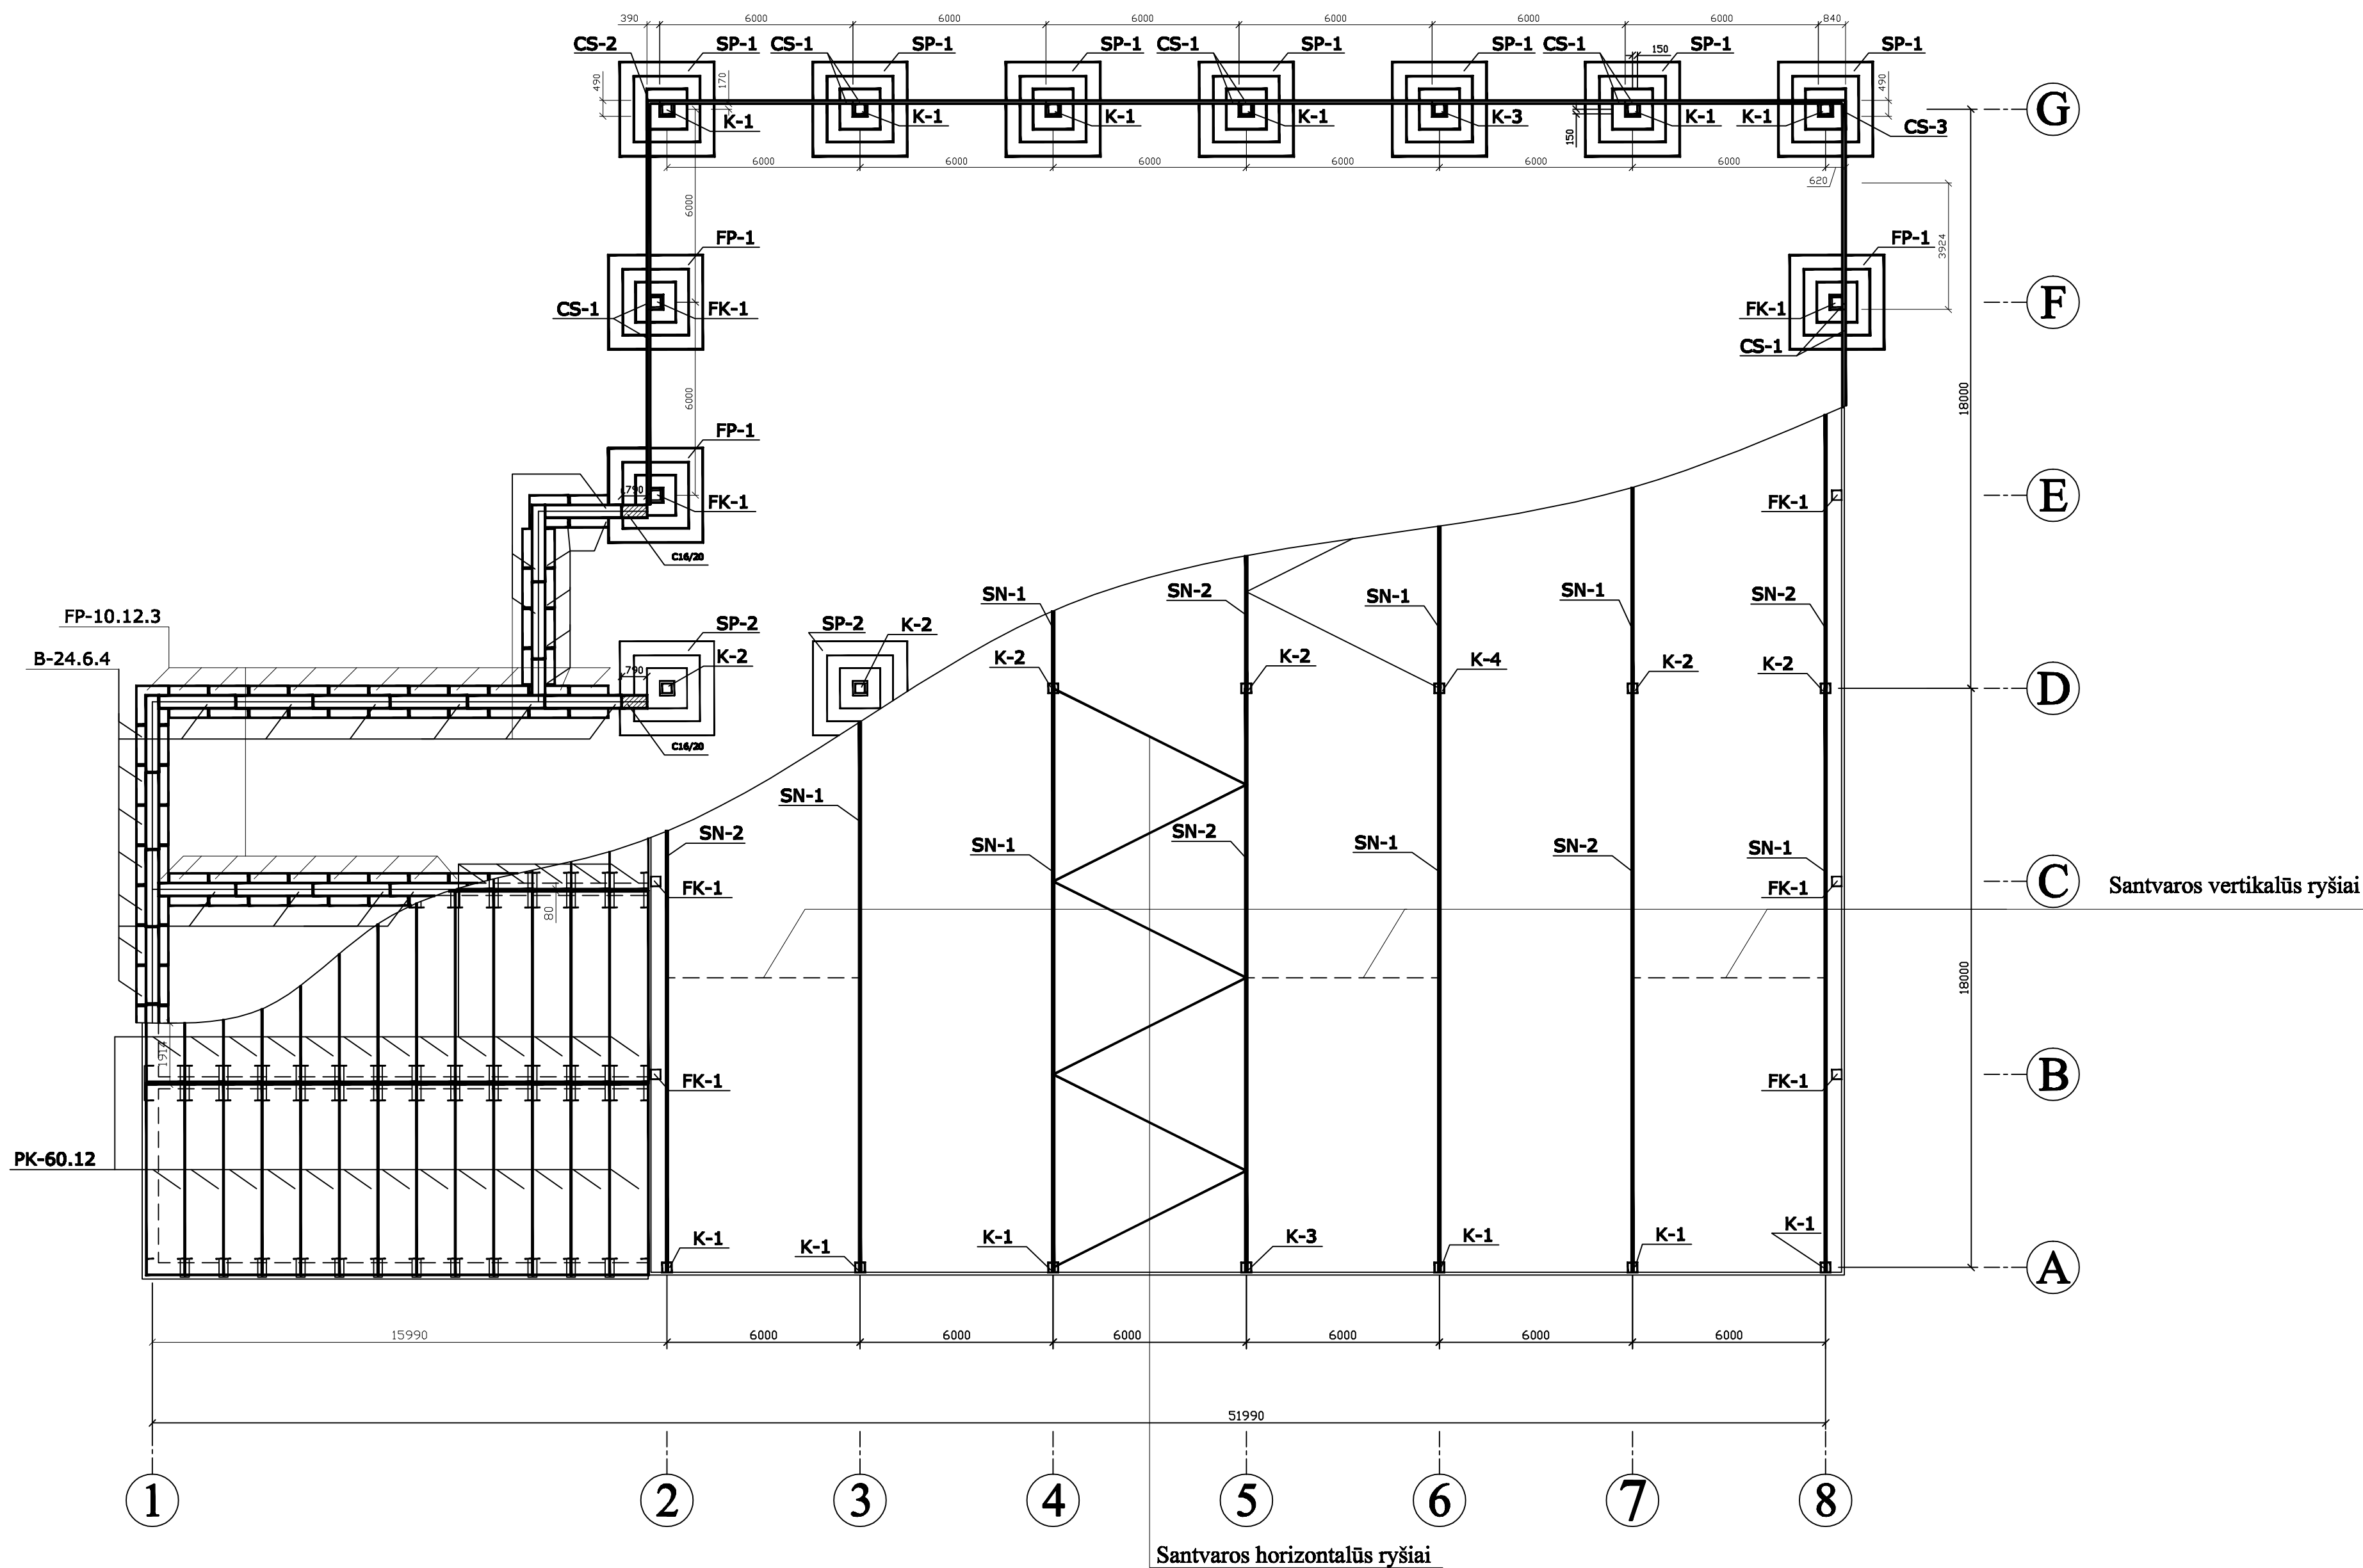


**Administracinio pastato pamatų ir denginio planas M1:150**

|                                |  |  |  |  |  |  |   |
|--------------------------------|--|--|--|--|--|--|---|
|--------------------------------|--|--|--|--|--|--|---|