
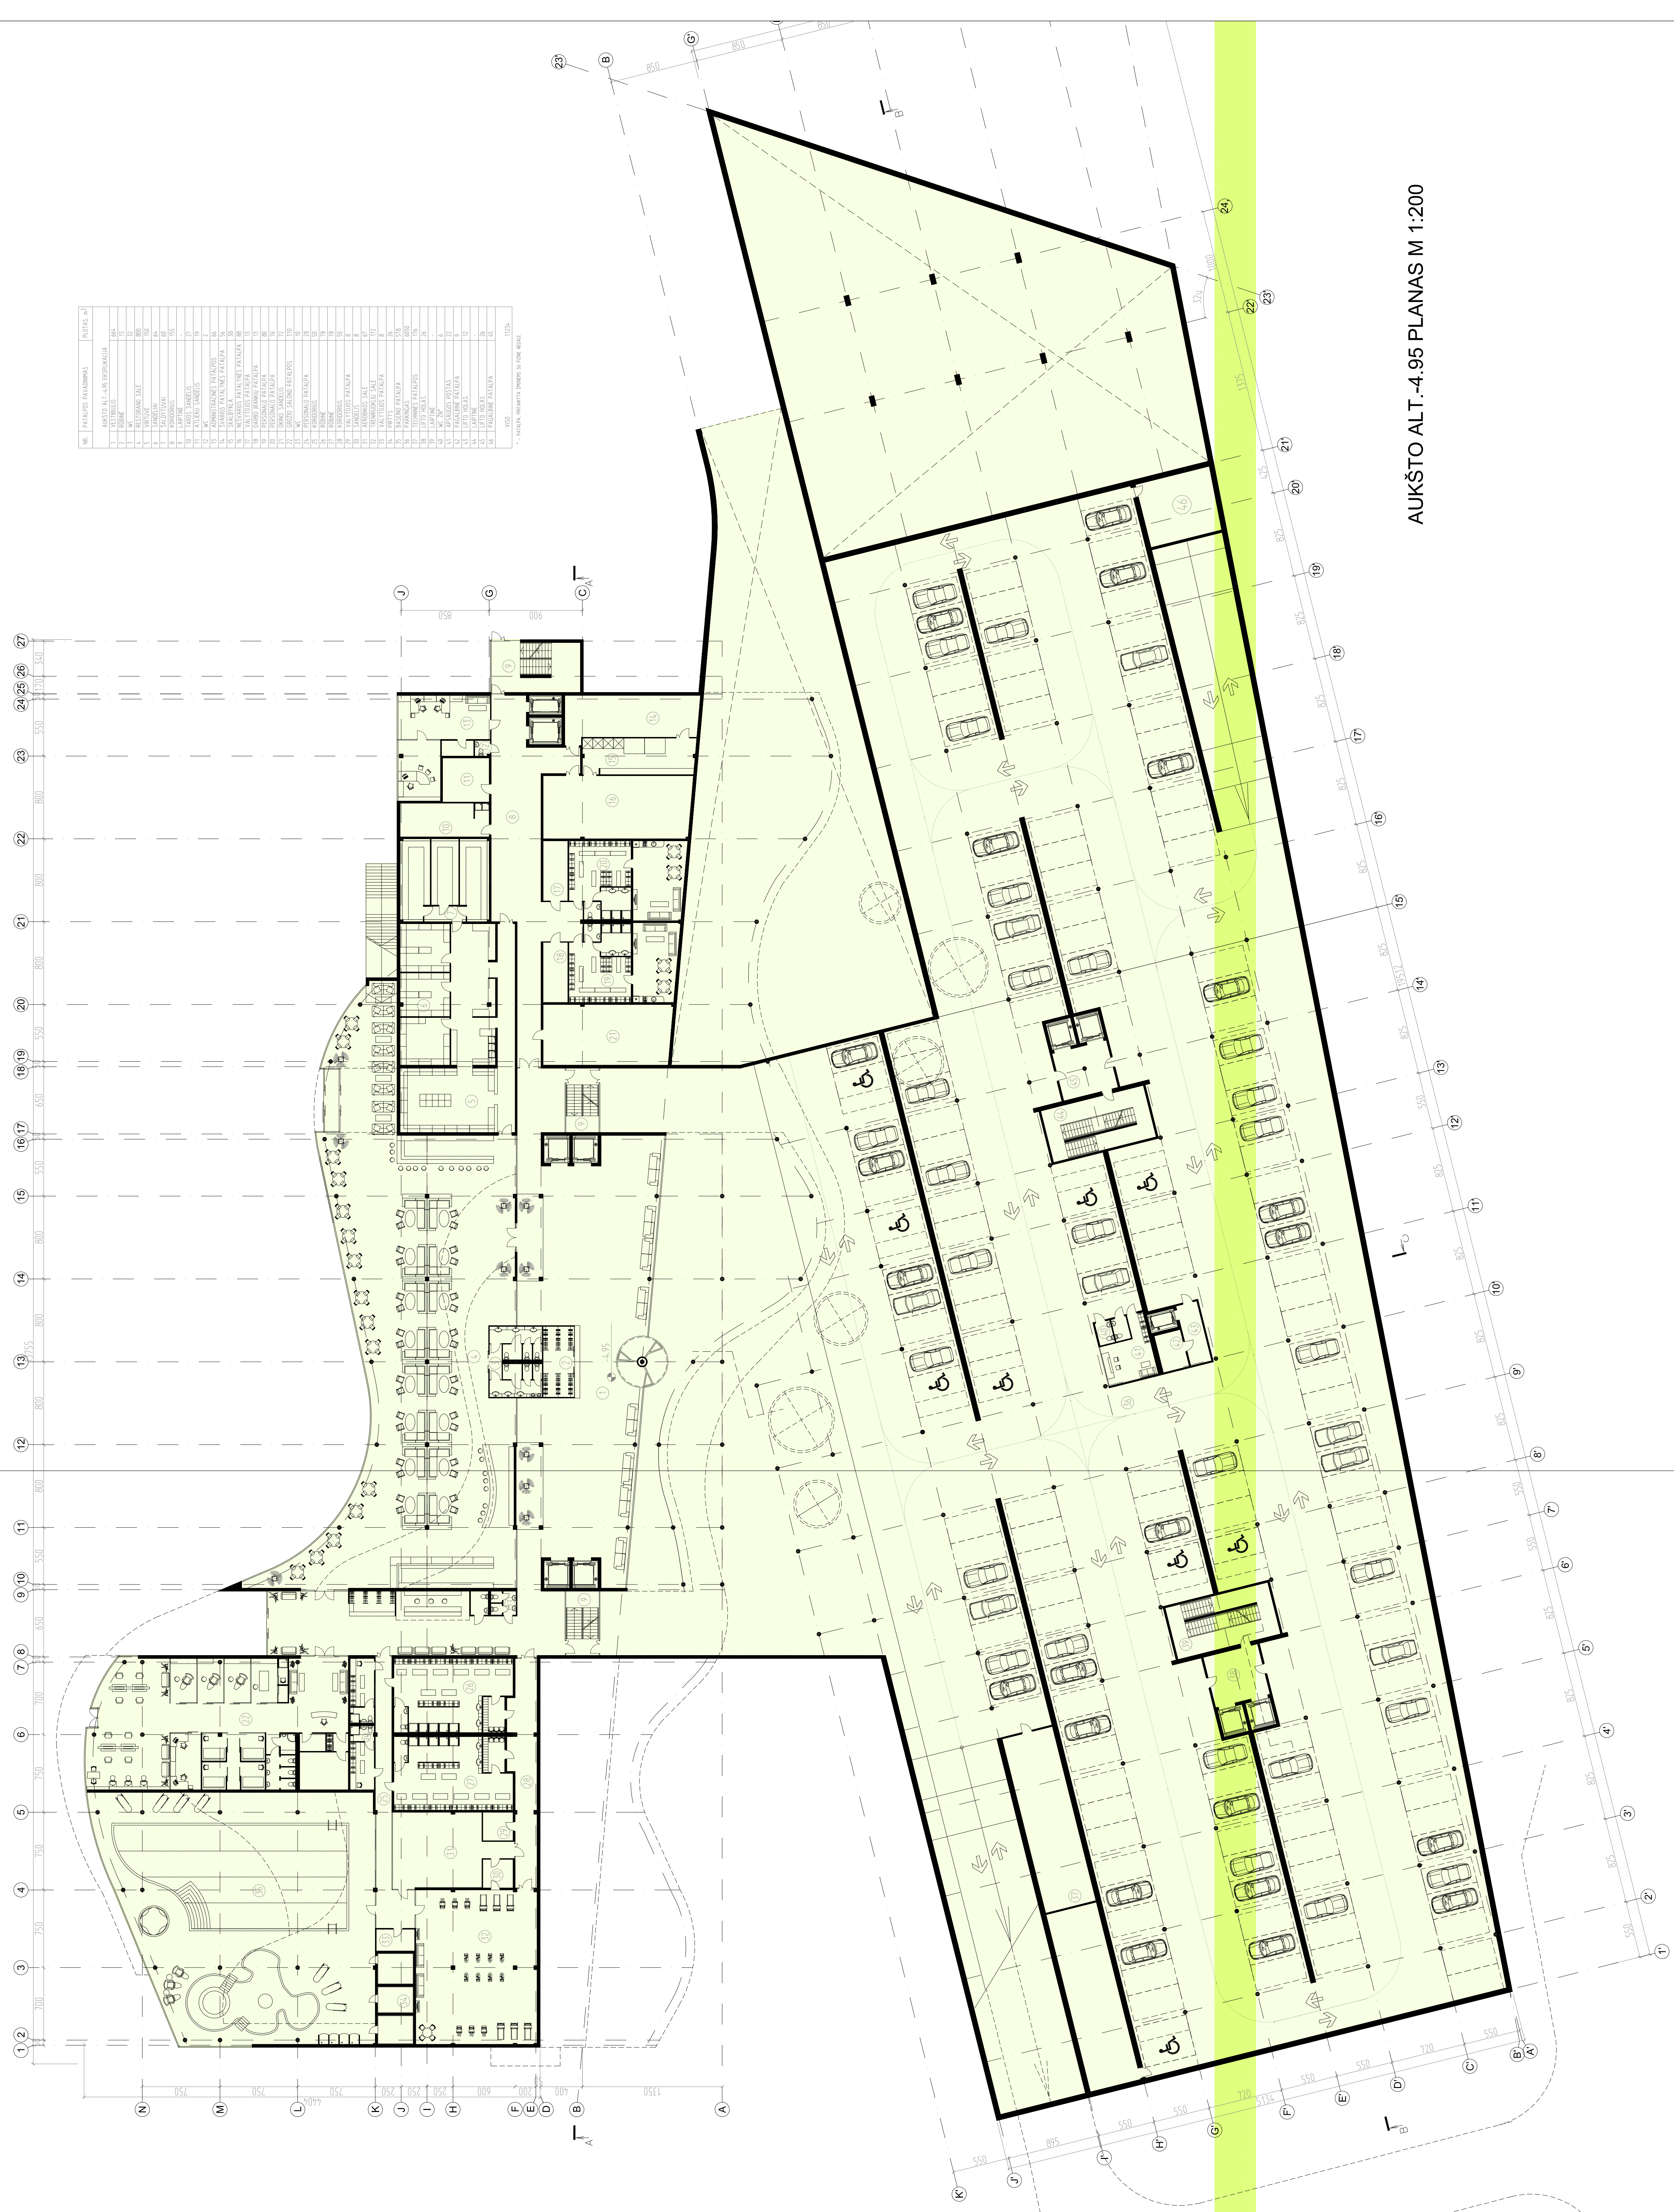
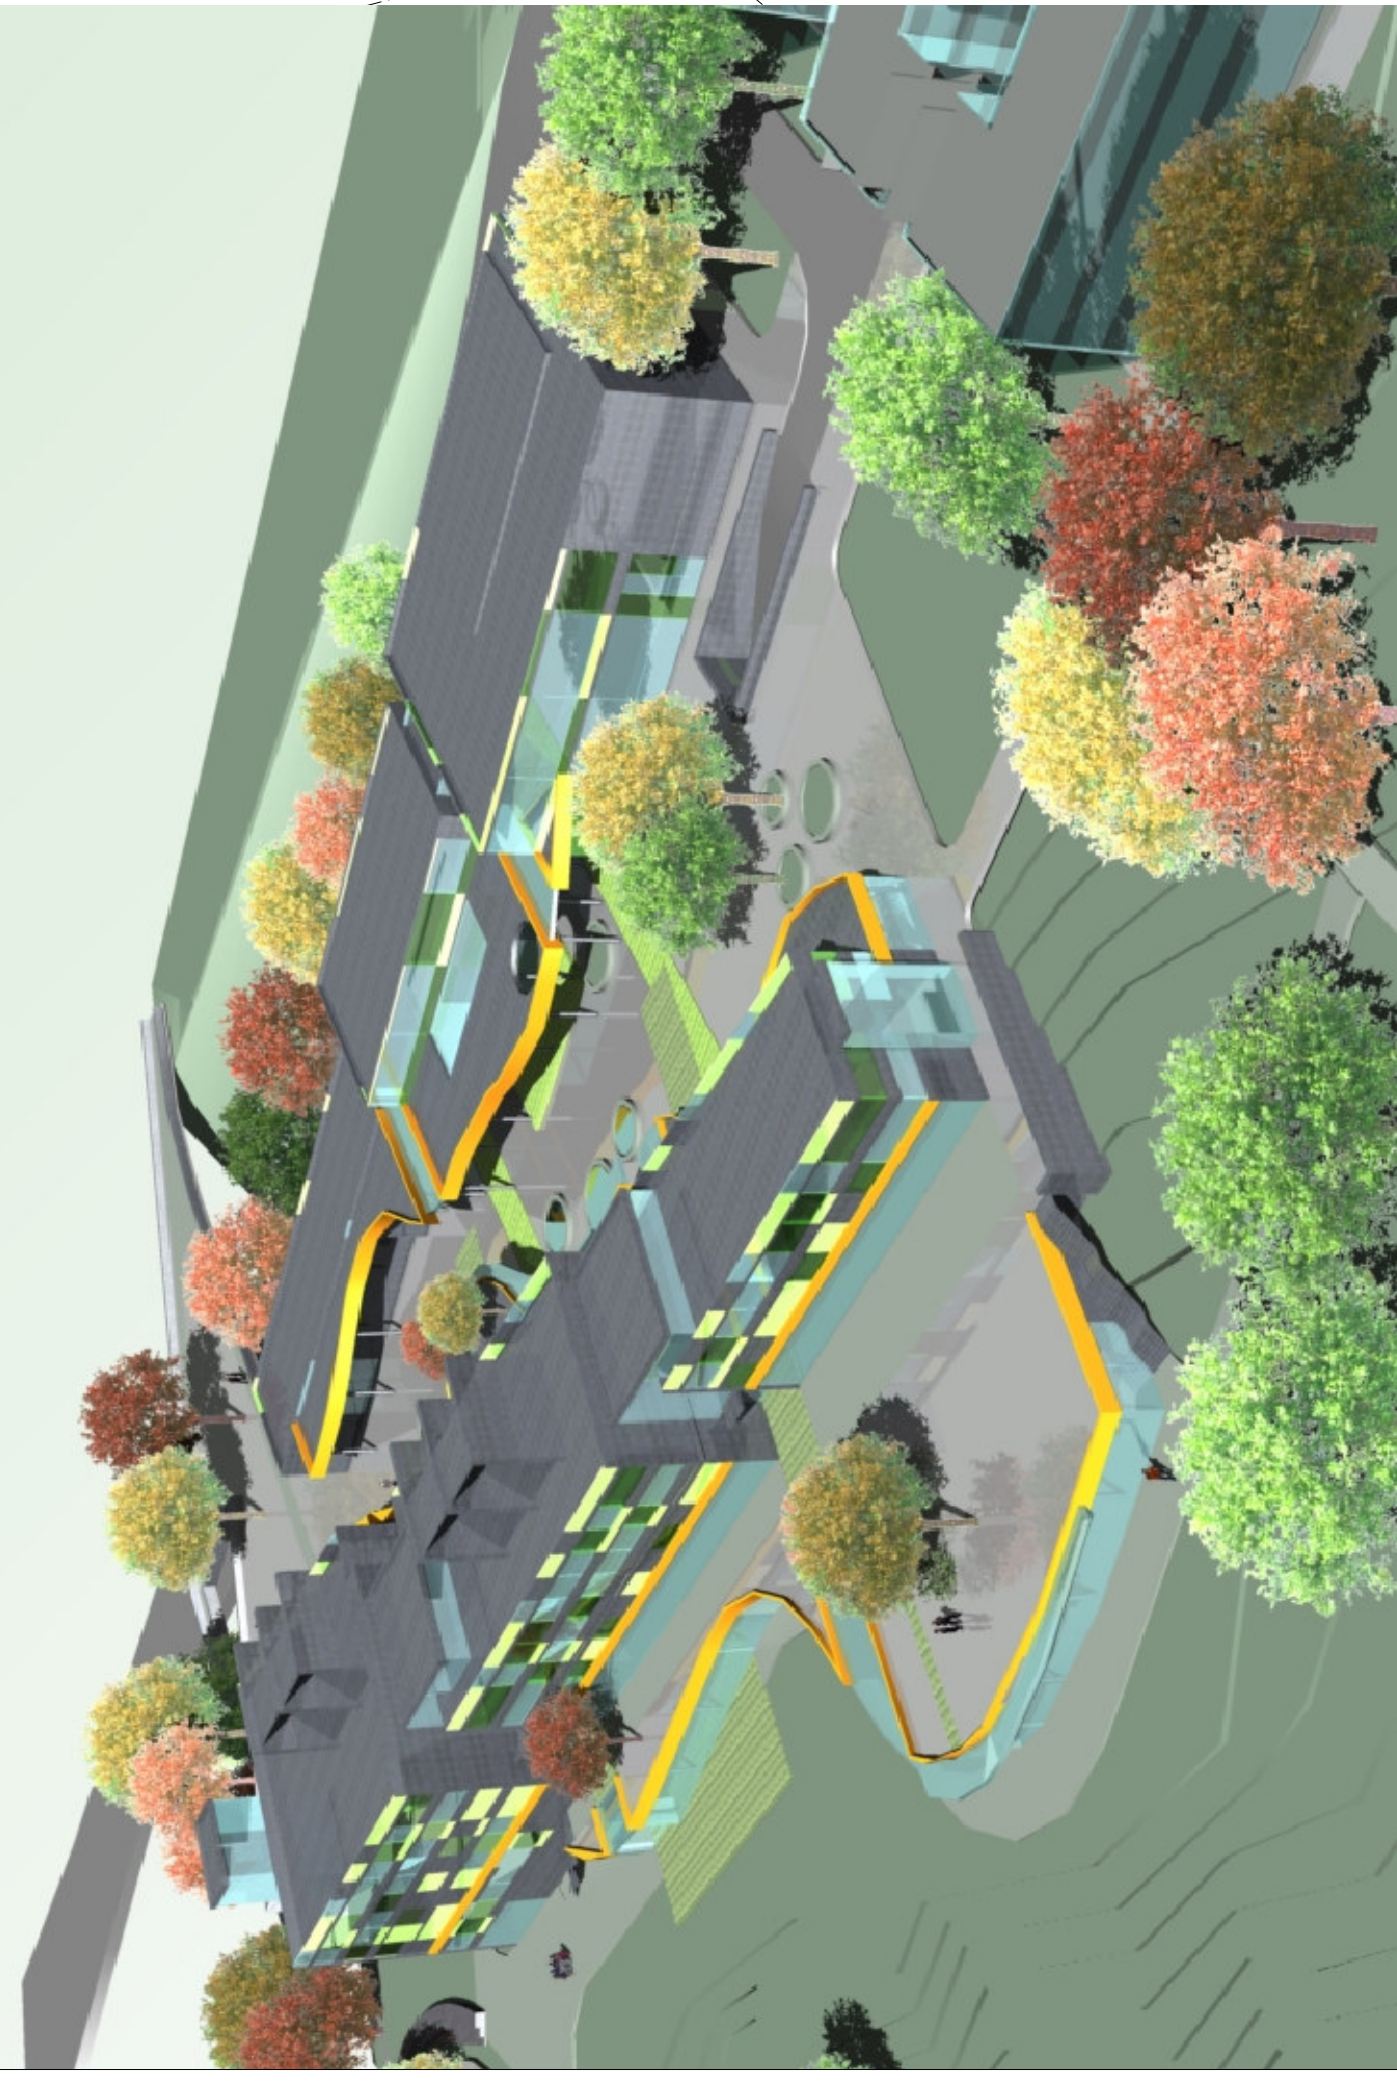
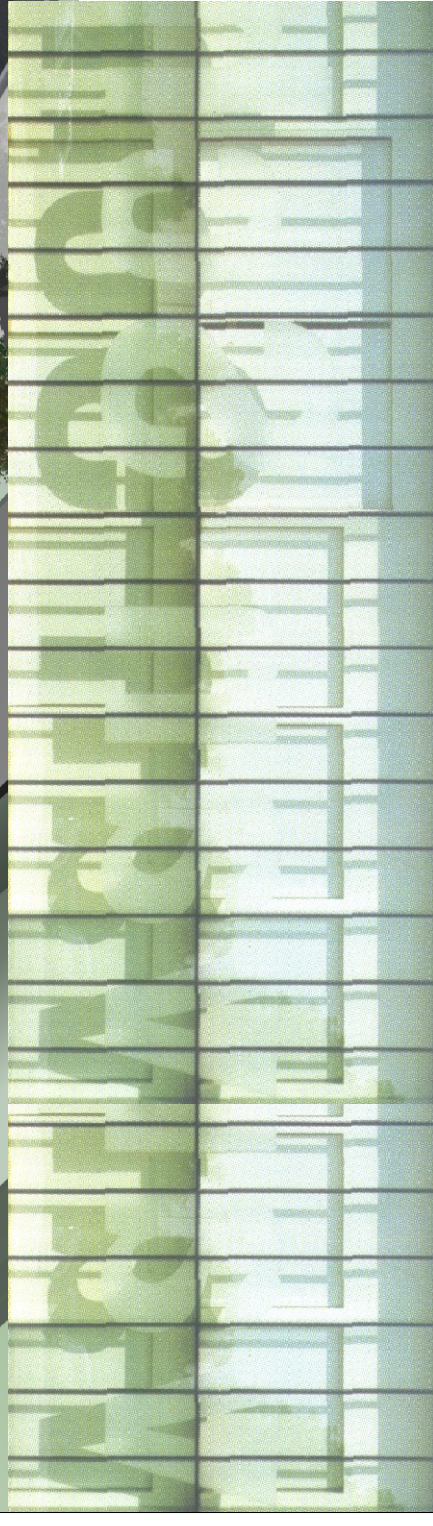


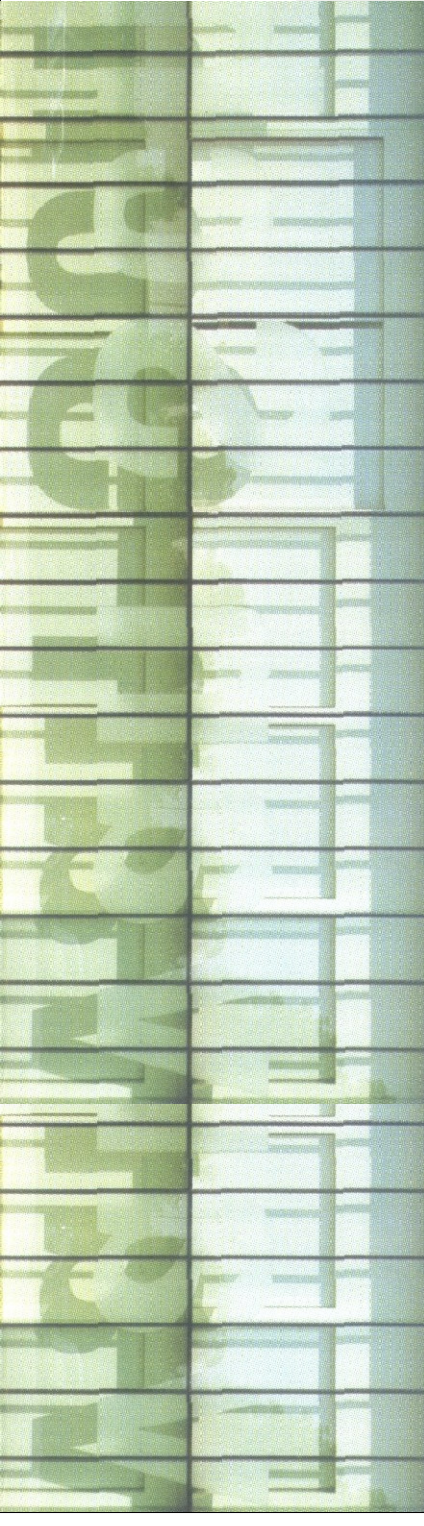

AUKŠTO ALT.-4.95 PLANAS M 1:200